



LAYOUT PLAN CABINET DIVISION
HOUSING PROJECT
E-17/3, ZONE-2, ISLAMABAD

SCHEDULE OF PLOTS

CATEGORY OF PLOTS			TOTAL PLOTS
500 Sq yds (50'x90')	355 Sq yds (40'x80')	200 Sq yds (30'x60')	
935	10	—	945

LANDUSE ANALYSIS

Sr. No	Land use	Area (Kanals)	% age
1.	Residential	770.16	53.74
2.	Roads	386.91	27.0
3.	Commercial and Parking	65.35	4.56
4.	Mosque, Schools Hospital & Com. Centre Sewerage Treatment Plant	65.98	4.6
5.	Children Park / Green Area	114.79	8.0
6.	Graveyard	29.37	2.00
7.	Total	1432.56	100.00

R.O.W of Principal Road and Major Road = 393.13 Kanals
Area used for Housing Development = 1432.56 kanals
Total area up to IP line = 1826 Kanals

Approved Layout
Plan vide letter No.
S.O. / P.W. / U.P. / C.D. Div. / E.C. / 193 / 187
dated 28-6-2004
28/6/2004
[Signature]


[Signature]
[Stamp]

PROJECT CABINET DIVISION
HOUSING PROJECT
E-17/3 ISLAMABAD

TITLE LAYOUT PLAN

SCALE 1 : 1000 DRAWING NO. DD/TP/02

DESIGN DESK SURVEY, TOWN PLANNING AND
235-Gulraiz II Rawalpindi INFRASTRUCTURE DESIGN

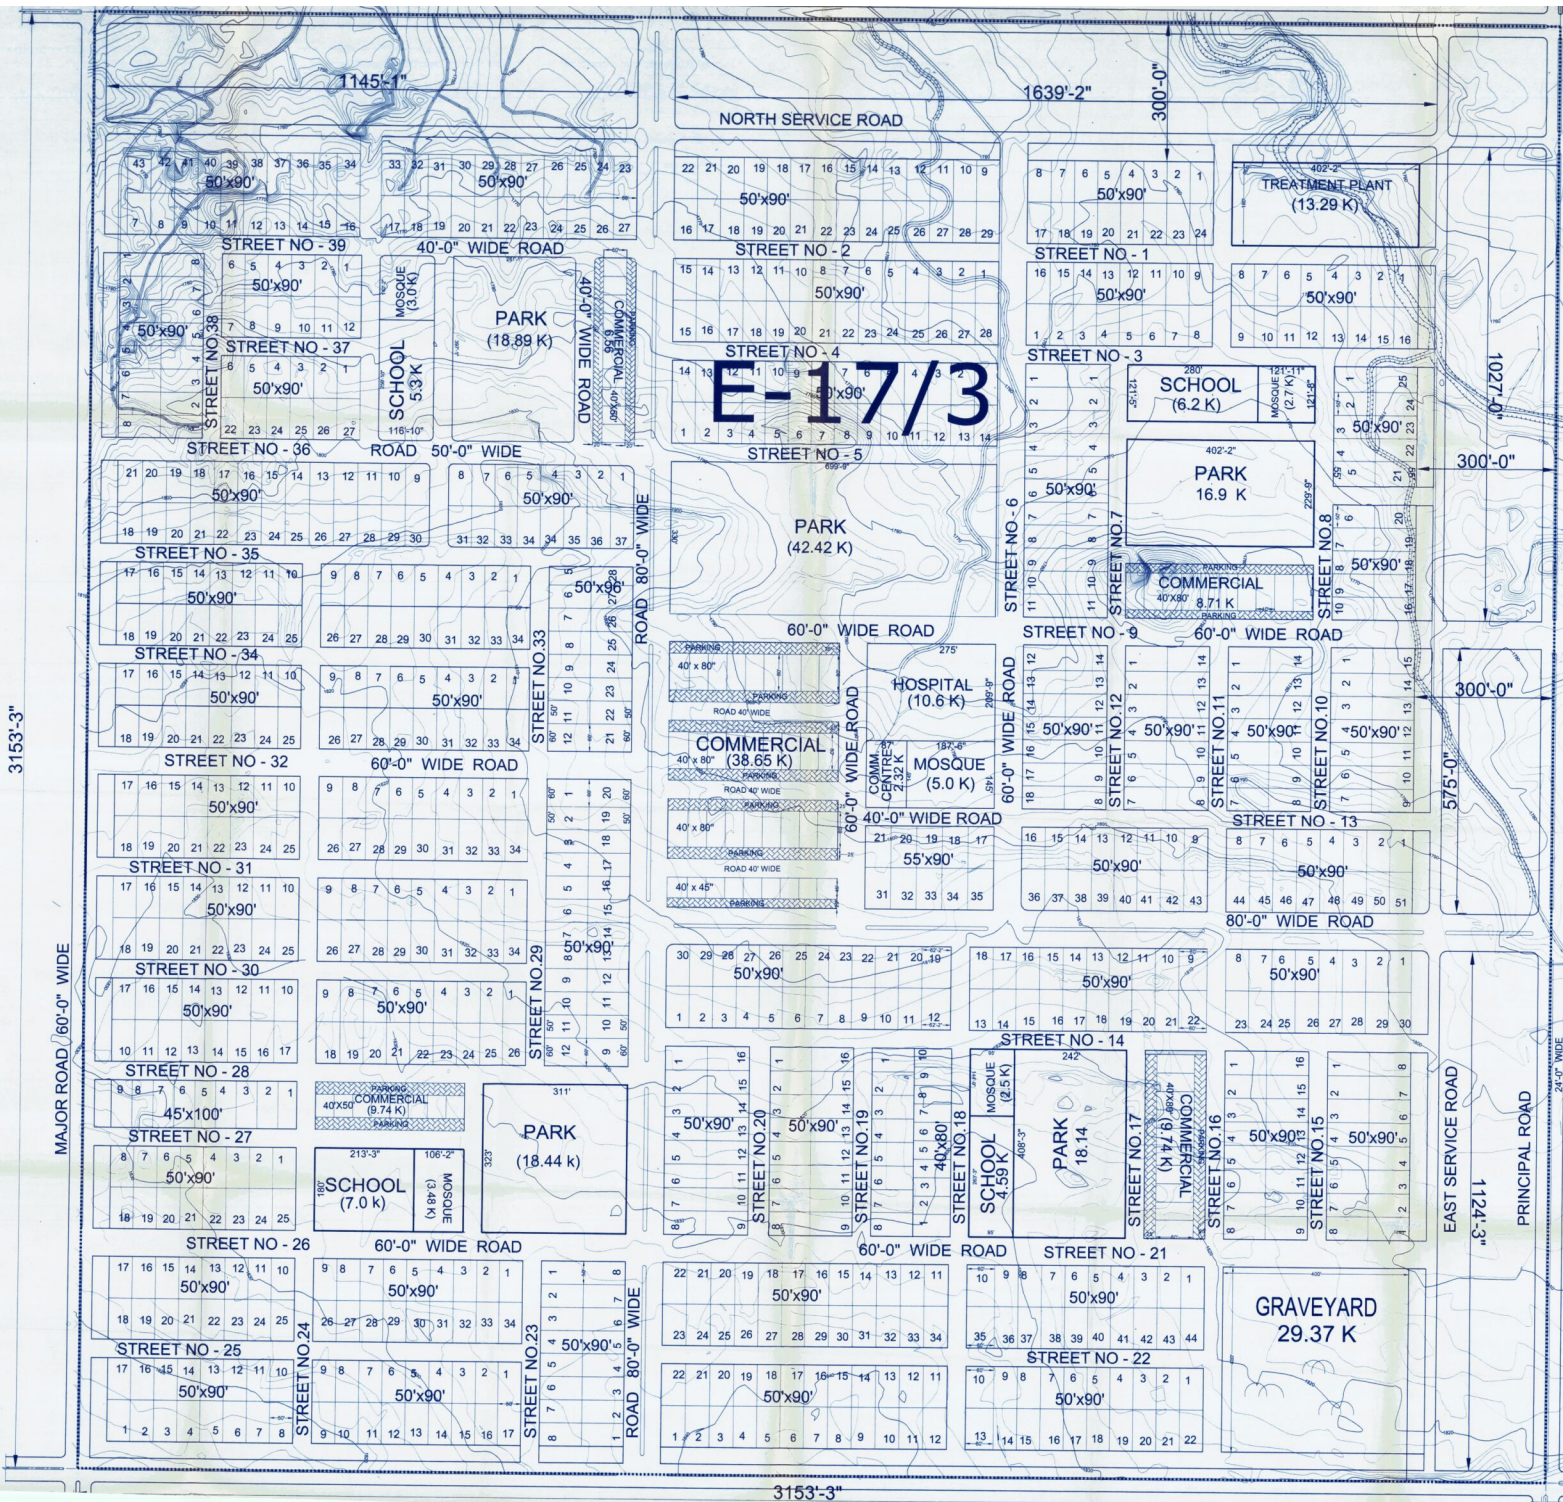

LAYOUT PLAN CABINET DIVISION HOUSING PROJECT E-16/2, E-16/3 ZONE -2, ISLAMABAD

SCHEDULE OF PLOTS

CATEGORY OF PLOTS				TOTAL PLOTS
1800 Sq. yds (75x120)	500 Sq. yds (25x100)	275 Sq. yds (11x110)	220 Sq. yds (11x110)	
85	632	523	555	1795

LANDUSE ANALYSIS

Sr. No	Land use	Area (Kanals)	% age
1.	Residential	1172.25	54.56
2.	Roads	561.86	26.2
3.	Commercial and Parking	108.61	5.0
4.	Mosque, Schools Hospital & Service Area	87.33	4.06
5.	Children Park / Green Area	173.86	8.1
6.	Graveyard	44.38	2.0
7.	Total	2148.29	100.00

R.O.W of Principal Road and Major Road = 440.71 Kanals
Total Area up to IP line = 2569 Kanals

PROJECT	CABINET DIVISION HOUSING PROJECT E-16/2, E-16/3, ISLAMABAD
TITLE	LAYOUT PLAN
SCALE	1" = 83.33'
DESIGN DESK	235-Gurantz II Rawalpindi
DRAWING NO.	DD/TP/01
SURVEY, TOWN PLANNING AND INFRASTRUCTURE DESIGN	

