



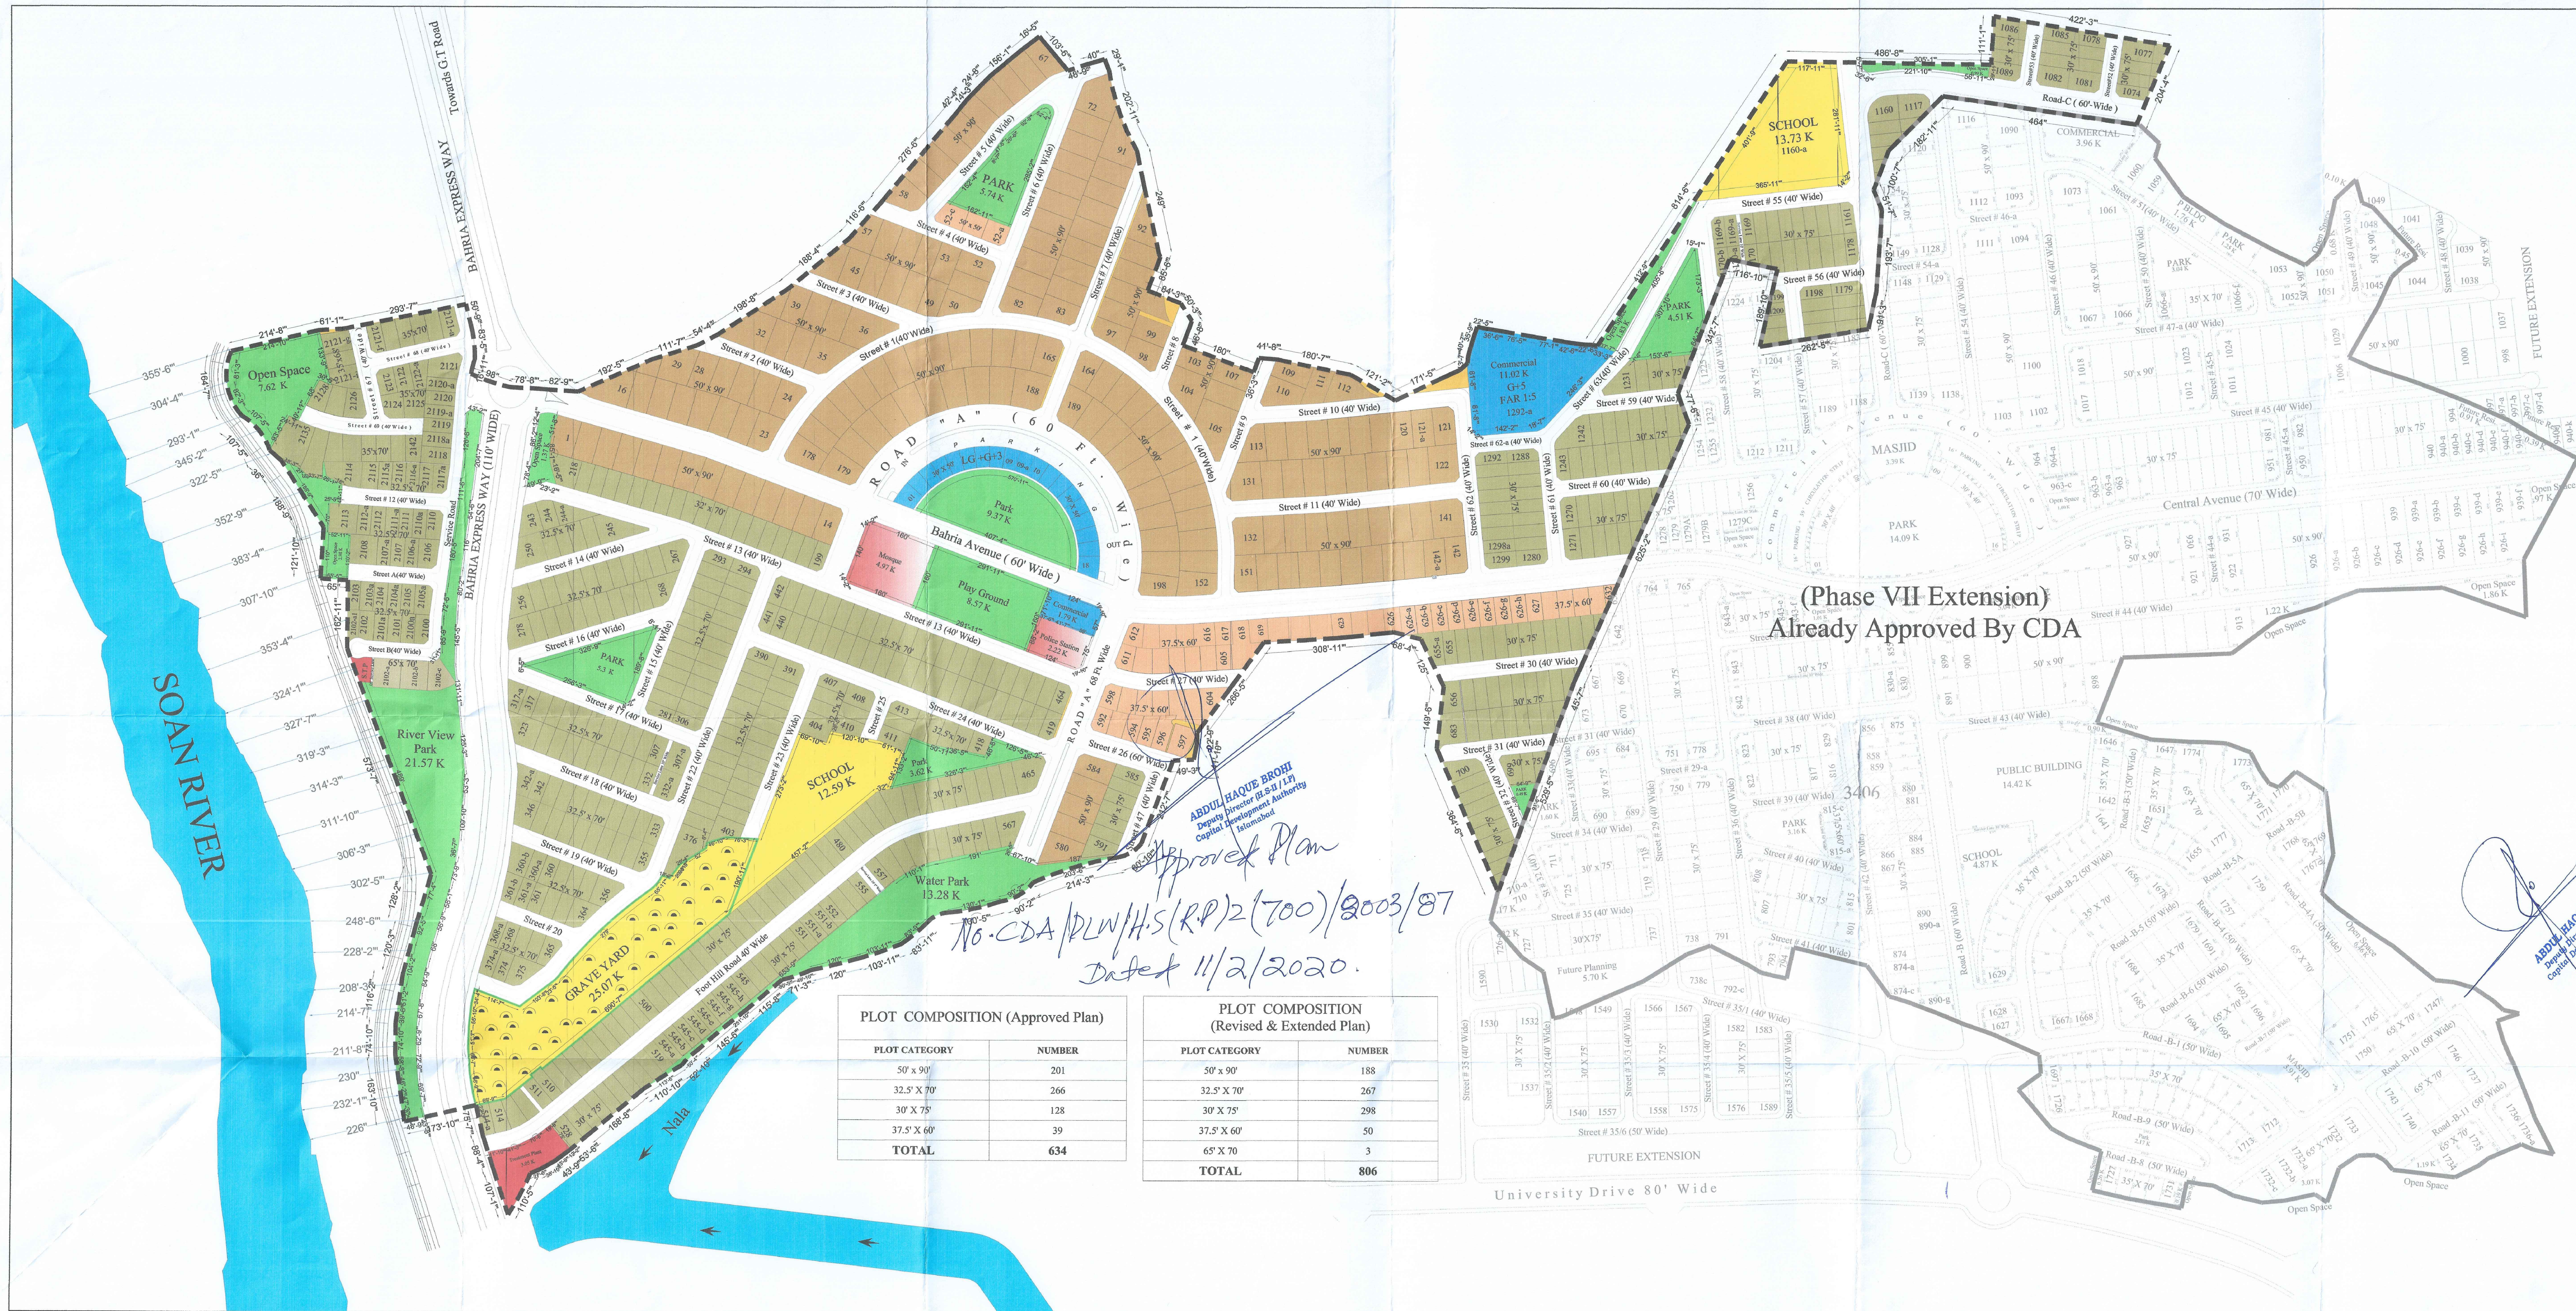

MASTER PLAN PHASE VII BAHRIA TOWN, ZONE V ISLAMABAD

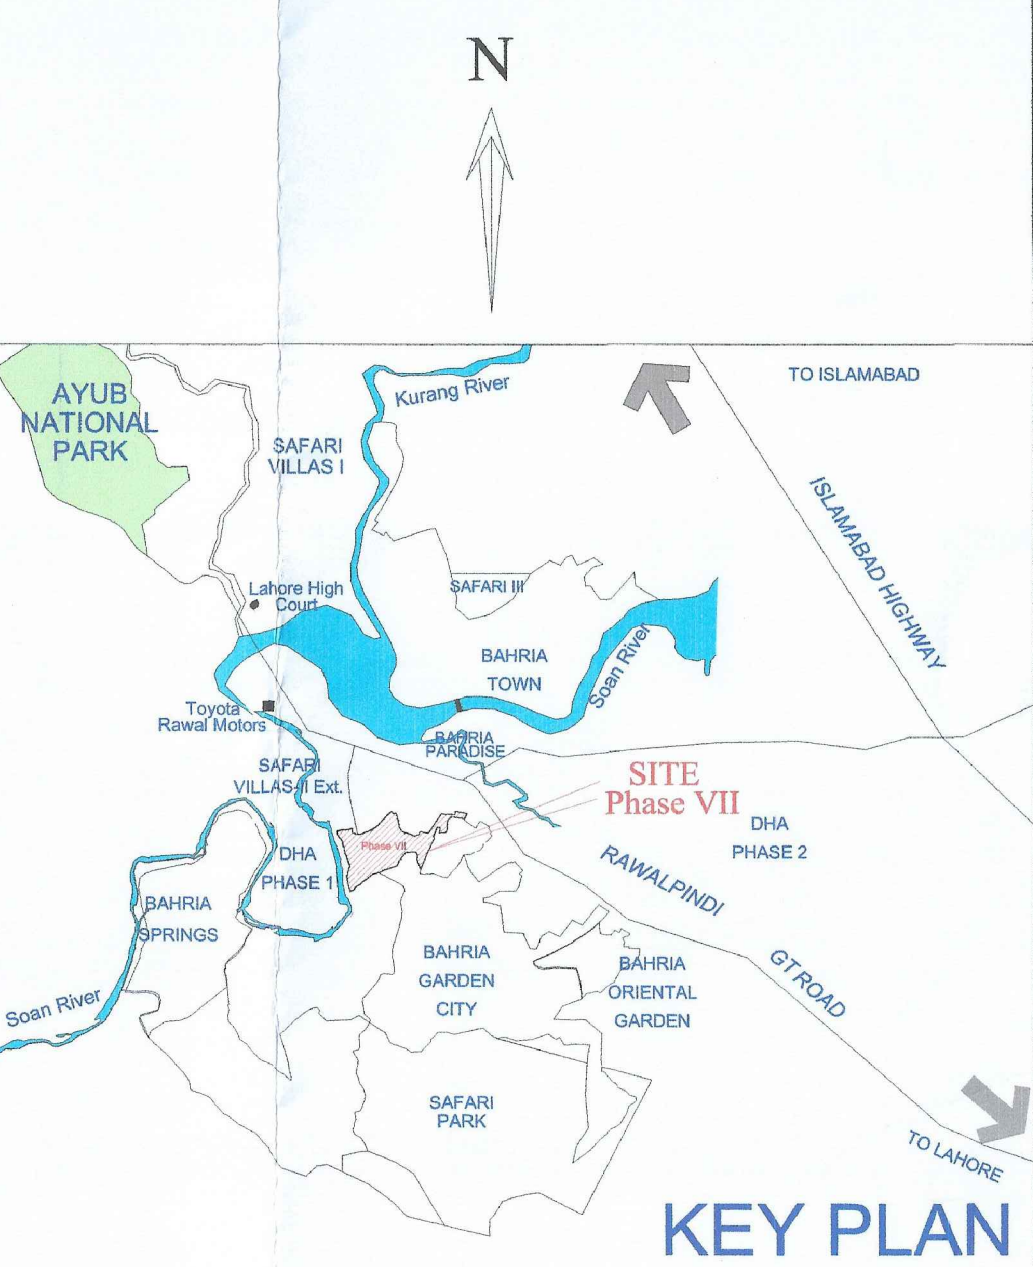

DISTRIBUTION OF LANDES (Approved Plan)

Description	Area (Kanal)	%Age	Notation
Residential Area	358.43	47.08	
Reserved Residential Area	2.02	0.0026	
Commercial Area	16.31	2.14	
Public Buildings	35.73	4.69	
Parks + Open Spaces	88.68	11.65	
Grave Yard	25.71	3.38	
Roads	209.32	30.78	
Total Area	761.20	100.00	

DISTRIBUTION OF LAND USES (Revised & Extended Plan)

S. No.	Landuse	Area (Kanaals)	%Age	Notation
1	Residential (Plots) + Reserved Area	444.01	50.48	
2	Commercial	18.93	2.15	
3	Open Space/ Parks / Play Grounds	87.28	9.92	
4	Public Buildings	36.99	4.21	
5	Graveyard	25.07	2.85	
6	Road + Parking	267.27	30.39	
Total		879.53	100.00	

REVISED & EXTENDED LAY OUT PLAN

PLANNING & DESIGN OFFICE
PLOT # 65 M.R. ROAD, M-COMMERCIAL
PHASE VII BAHRIA TOWN RWP/ISL.
PH: 8-051-2709620
TOWN PLANNER: Ehsan ul Haq P-480
CLIENT: BAHRIA TOWN (PVT) LTD.
RAWALPINDI/ISLAMABAD
SCALE: 1:2,000
DATE: