
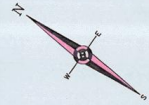


MASTER PLAN

MARGALA VIEW HOUSING SCHEME

SECTOR D-17, ISLAMABAD.

SANDYMAR DAM

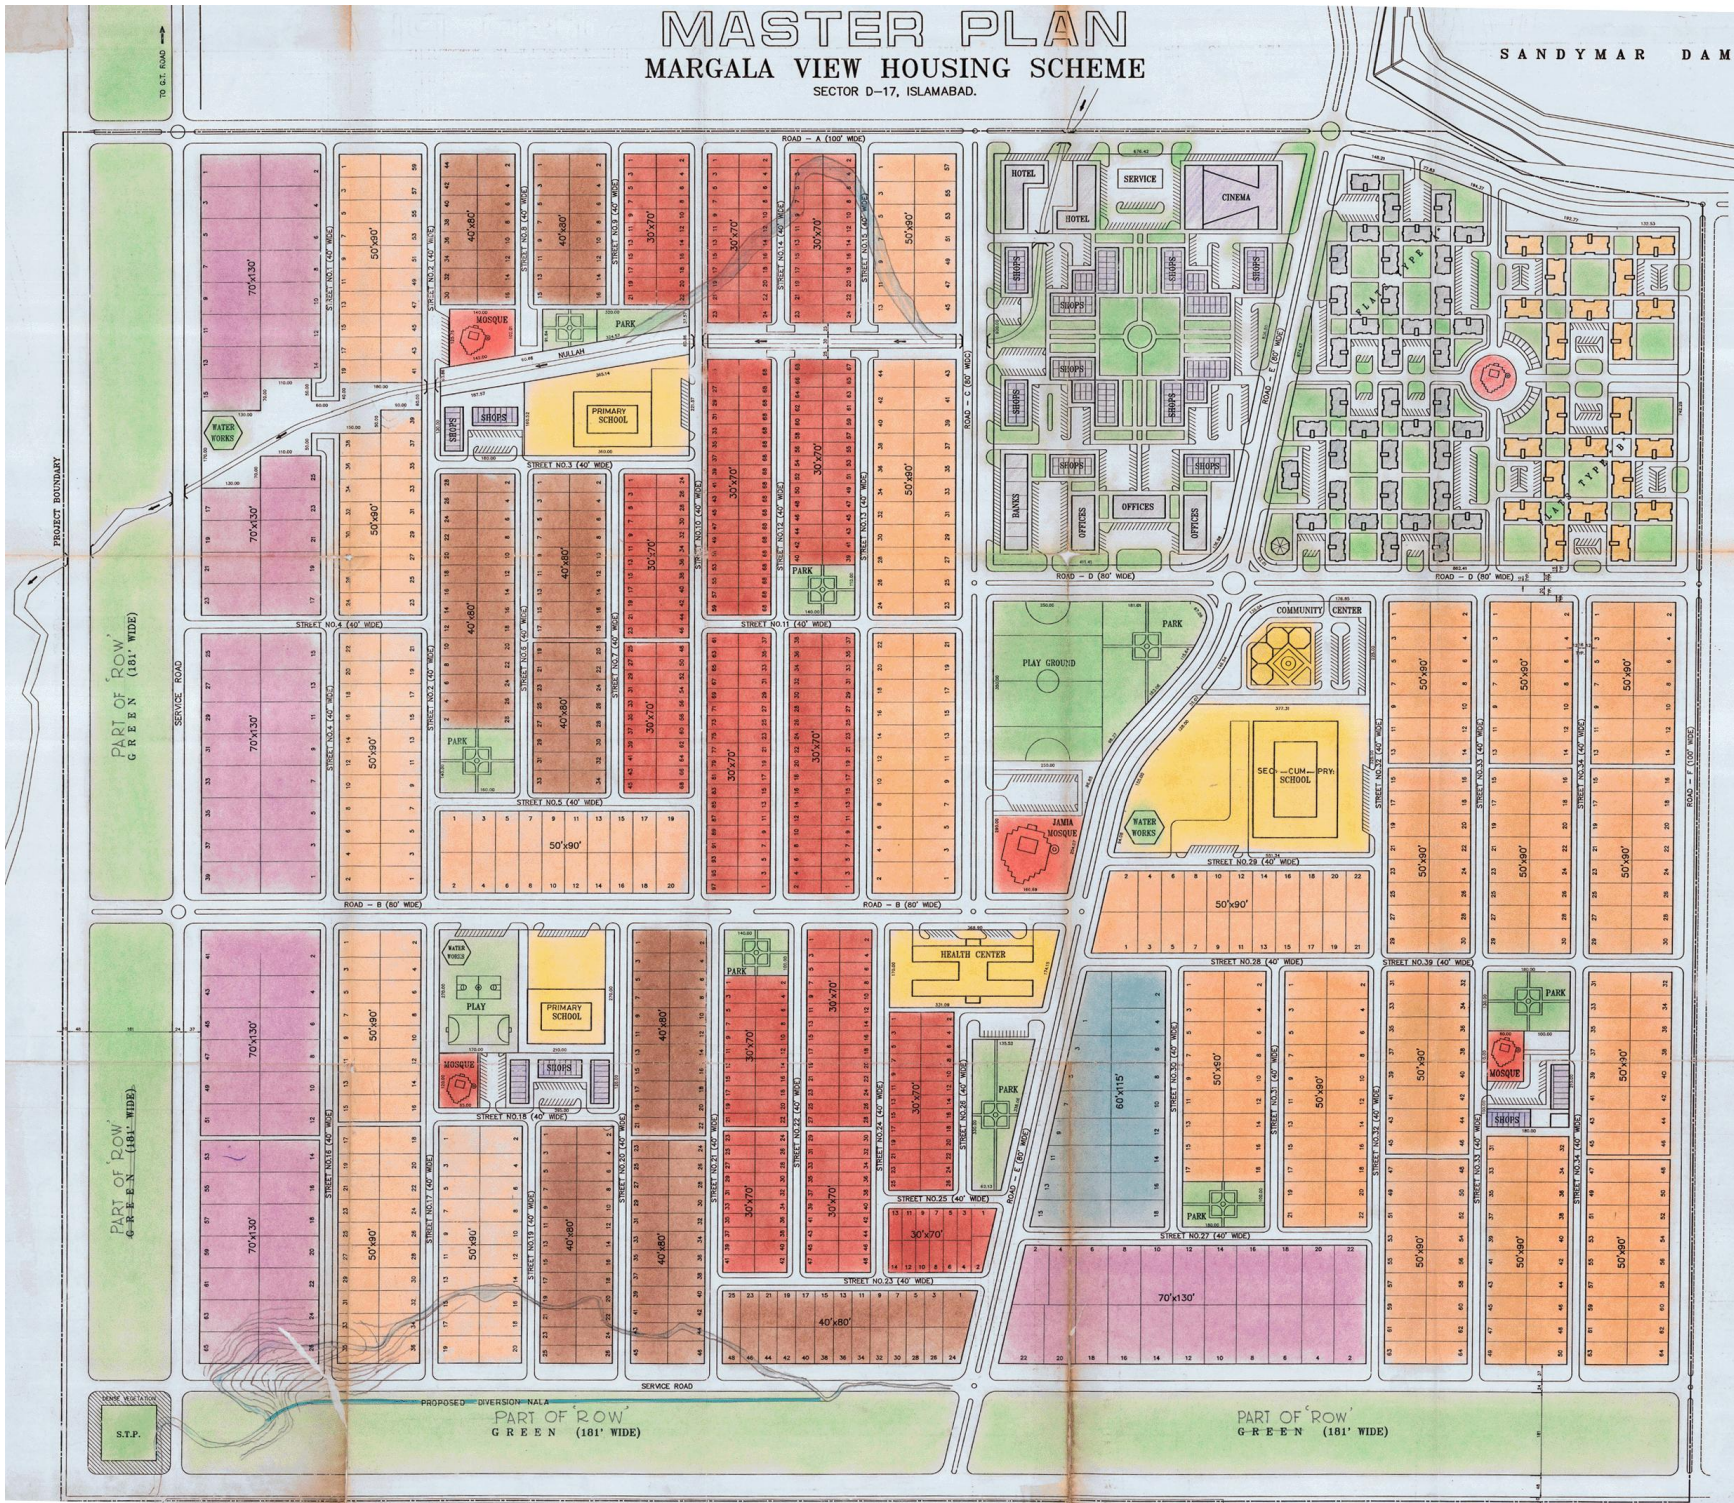

SCHEDULE OF PLOTS:

SIZE	NOS.
- 70'x130'	86
- 60'x115'	17
- 50'x90'	435
- 40'x80'	192
- 30'x70'	388
TOTAL	1118

SCHEDULE OF AREAS:

LANDUSE	KANALS	%
- RESIDENTIAL (INCLUDING SITE FOR FLATS)	830.96	42.89
- COMMERCIAL	65.30	3.44
- AMENITIES	99.25	5.07
- PARKS, NULLAH / INCIDENTAL & GREEN BELT	336.66	17.38
- ROADS / STREETS	565.83	29.21
- GRAVE YARD	39.00	2.01
TOTAL	1937.00	100.00

* GRAVEYARD IS PROPOSED OUTSIDE THE SCHEME AREA.

APPROVED

%

arch. [Signature]

ISLAMABAD: FORBAG

Branch: Civil Engineering

Planning Department

ISLAMABAD

MARGALA VIEW HOUSING SCHEME
TWIN CITY HOUSING (PVT.) LIMITED
ISLAMABAD

MASTER PLAN

UNIQUE CONSULTING ENGINEERS

127-B, 37th STREET, F-10/1, ISLAMABAD. PHONE: 32278

OWNER: [Signature]

PLANNER: [Signature]

DATE: 10/10/2000

SCALE: 1" = 100'

REV: MV-02