


MULTI GARDENS SECTOR A-17, B-17 & B-18 (Specified area Zone II) ISLAMABAD

SITE LOCATION PLAN

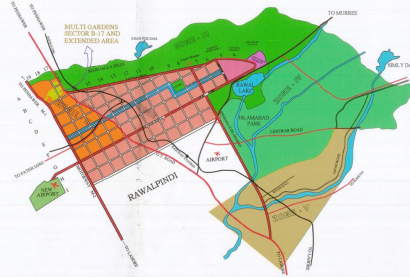


MOTORWAY - M-1

FENCE

LAHORE

KEY PLAN

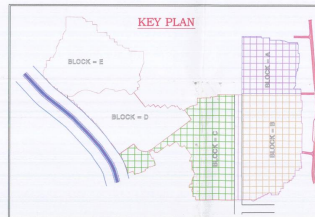

Approved side
Para 155
Per 118/12 dated 11/11/11

ISLAMABAD CITY
CITY ENGINEER
ISLAMABAD

LAND USE DISTRIBUTION
BLOCK-A,B&C (PHASE-I)

Sr.	USE	AREA (Sq. Mtr.)	PERCENTAGE (%)
1.	Residential	200,000	80.00
2.	Commercial	20,000	8.00
3.	Public Building	10,000	4.00
4.	Public Open Space	10,000	4.00
5.	Green Belt	10,000	4.00
6.	Green Belt	10,000	4.00
7.	Green Belt	10,000	4.00
8.	Green Belt	10,000	4.00
9.	Green Belt	10,000	4.00
10.	Green Belt	10,000	4.00

RESIDENTIAL PLOT SCHEDULE
BLOCK-A,B&C (PHASE-I)

Sr.	SIZE OF PLOTS	No. of PLOTS
1.	80' x 120'	13
2.	80' x 110'	40
3.	40' x 90'	314
4.	50' x 90'	2470
5.	60' x 80'	436
6.	30' x 70'	866
7.	30' x 60'	531
Total		6670

LAND NOT YET CLEARED =


CH. ZAFAR ALI
M.P.C. & S. Islamabad

Title: LAYOUT PLAN OF MULTI GARDENS
SECTOR-A-17, B-17 AND B-18
(Specified area Zone II) ISLAMABAD
(BLOCK-A,B&C)

Project of: MULTI PROFESSIONALS COOPERATIVE
HOUSING SOCIETY
MULTI MANSION G-8 MARKAZ ISLAMABAD
TELE: (051) 2284115-2283470

Consultant: TOWN PLANNING CENTRE
269-A, St. # 31, Sector F - 10/I, Islamabad.
Phone: (051) 2105311

Drawing No. SCALE: 1:3000

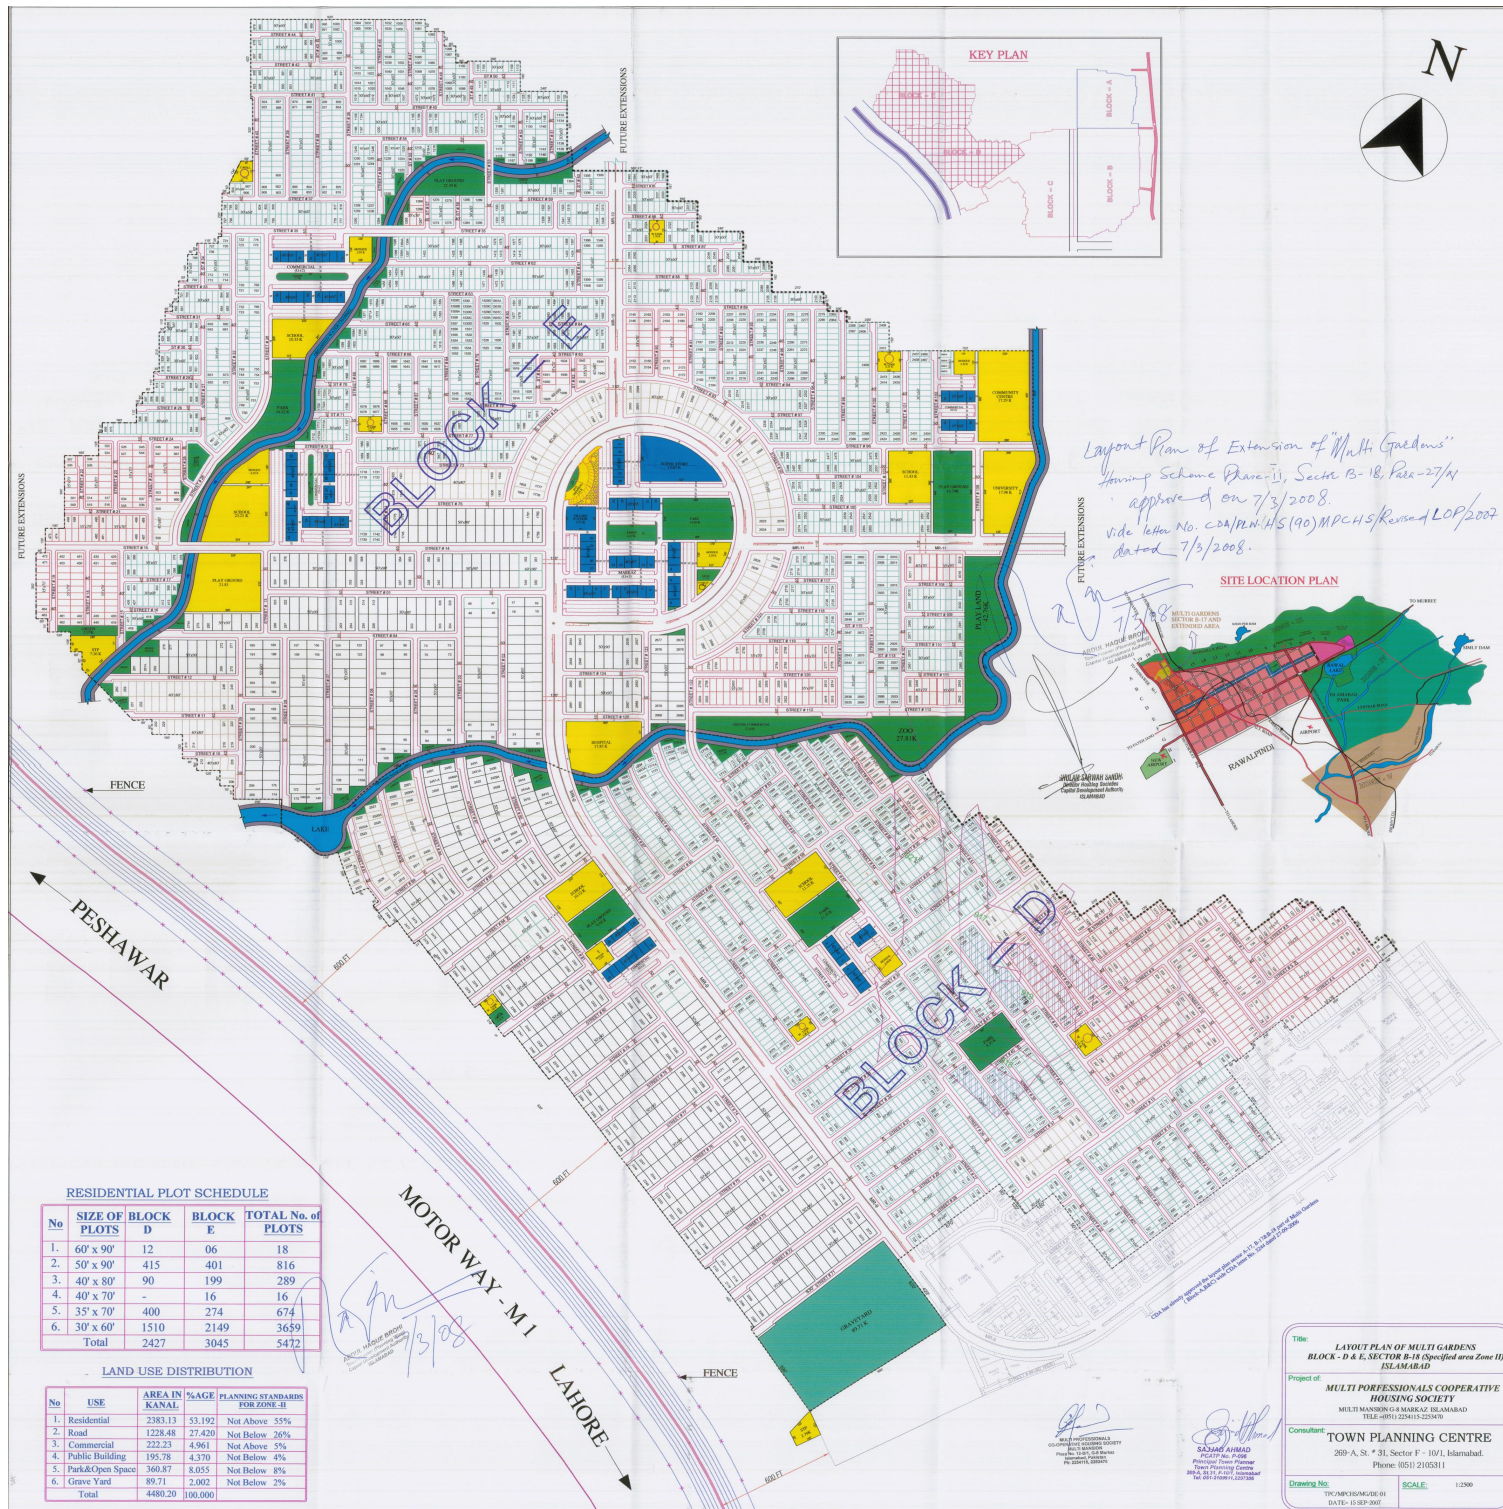

RESIDENTIAL PLOT SCHEDULE


No	SIZE OF PLOTS	BLOCK D	BLOCK E	TOTAL No. of PLOTS
1.	60' x 90'	12	06	18
2.	50' x 90'	415	401	816
3.	40' x 80'	90	199	289
4.	40' x 70'	-	16	16
5.	35' x 70'	400	274	674
6.	30' x 60'	1510	2149	3659
Total		2427	3045	5472

LAND USE DISTRIBUTION

No	USE	AREA IN KANAL	%AGE	PLANNING STANDARDS FOR ZONE-E
1.	Residential	2383.13	53.192	Not Above 55%
2.	Road	1228.48	27.420	Not Below 26%
3.	Commercial	222.23	4.961	Not Above 5%
4.	Public Building	195.78	4.370	Not Below 4%
5.	Park/Open Space	360.87	8.035	Not Below 8%
6.	Grave Yard	89.71	2.002	Not Below 2%
Total		4480.20	100.000	

Layout Plan of Extension of "Multi Gardens"
Having Scheme (Phase-2), Sector B-18, Phase-27/N
approved on 7/3/2008.
vide letter No. CDA/PN/HS(90)MPC/HS/Kenad/LOP/2007
dated 7/3/2008.

SITE LOCATION PLAN

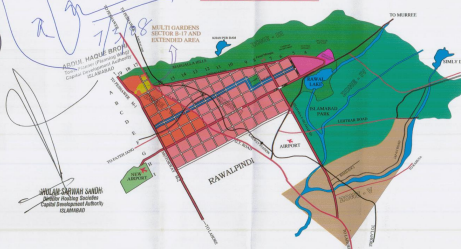

Title: LAYOUT PLAN OF MULTI GARDENS
BLOCK - D & E, SECTOR B-18 (Specified area Zone II)
ISLAMABAD

Project of: MULTI PROFESSIONALS CO-OPERATIVE
HOUSING SOCIETY
MULTI GARDENS - ISLAMABAD
TELE: (051) 2254115-2254170

Consultant: TOWN PLANNING CENTRE
209-A, St. # 31, Sector F - 10/1, Islamabad.
Phone: (051) 2105311

Drawing No.: TPC/MPCHENG/01
DATE: 15 SEP 2007 SCALE: 1:2500