


ZARAJ HOUSING

ZONE-V, ISLAMABAD

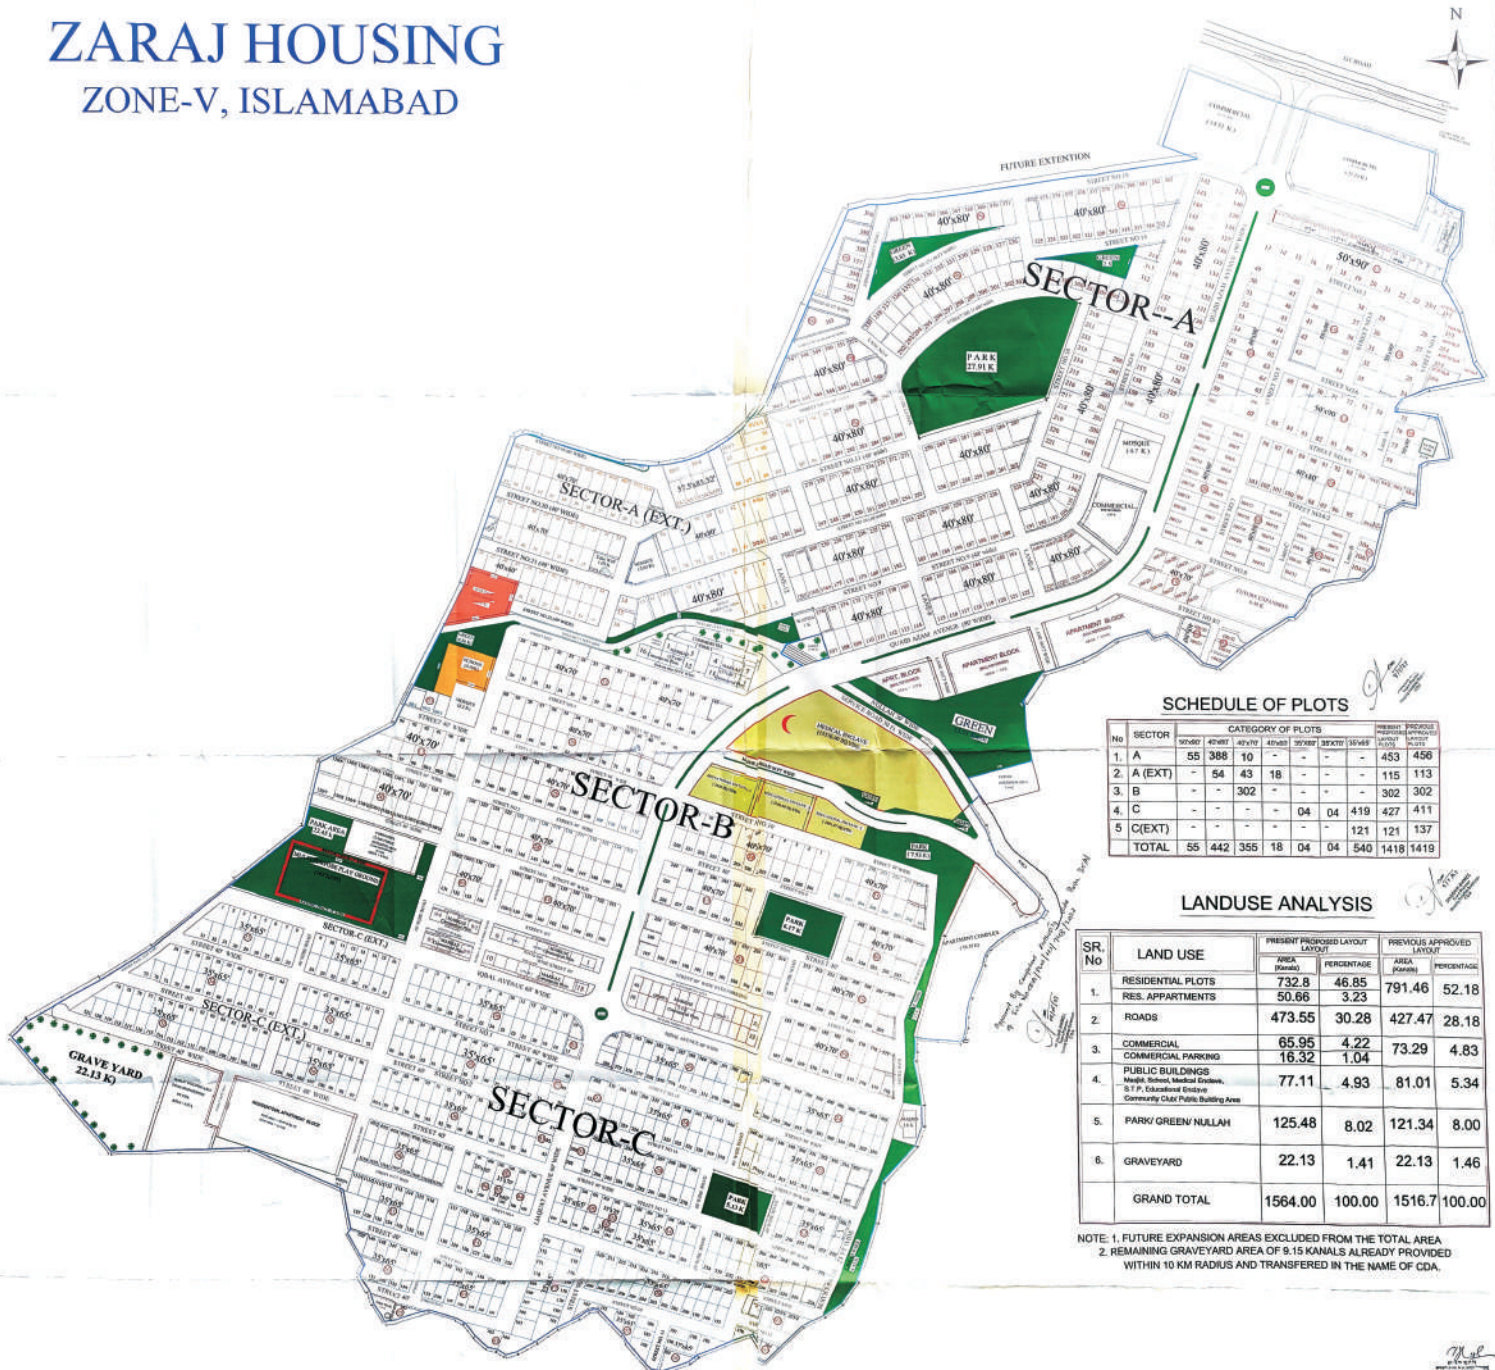

SCHEDULE OF PLOTS

No	SECTOR	CATEGORY OF PLOTS						TOTAL	TOTAL
		55x80	40x80	30x80	20x80	10x80	50x90		
1.	A	55	388	10	-	-	-	453	456
2.	A (EXT)	-	64	43	18	-	-	115	113
3.	B	-	-	302	-	-	-	302	302
4.	C	-	-	-	-	04	04	419	427
5.	C(EXT)	-	-	-	-	-	-	121	121
TOTAL		55	442	355	18	04	04	540	1418

LANDUSE ANALYSIS

SR. No	LAND USE	PRESENT PROPOSED LAYOUT		PREVIOUS APPROVED LAYOUT	
		AREA (Plots)	PERCENTAGE	AREA (Plots)	PERCENTAGE
1.	RESIDENTIAL PLOTS	732.8	46.85	791.46	52.18
2.	ROADS	473.55	30.28	427.47	28.18
3.	COMMERCIAL	65.95	4.22	73.29	4.83
4.	PUBLIC BUILDINGS Majlis, School, Medical Centre, S.T.P., Educational Centre, Community Club, Public Building Area	16.32	1.04	81.01	5.34
5.	PARK/ GREEN/ NULLAH	125.48	8.02	121.34	8.00
6.	GRAVEYARD	22.13	1.41	22.13	1.46
GRAND TOTAL		1564.00	100.00	1516.7	100.00

NOTE: 1. FUTURE EXPANSION AREAS EXCLUDED FROM THE TOTAL AREA
2. REMAINING GRAVEYARD AREA OF 9.15 KANALS ALREADY PROVIDED WITHIN 10 KM RADIUS AND TRANSFERRED IN THE NAME OF CDA.