
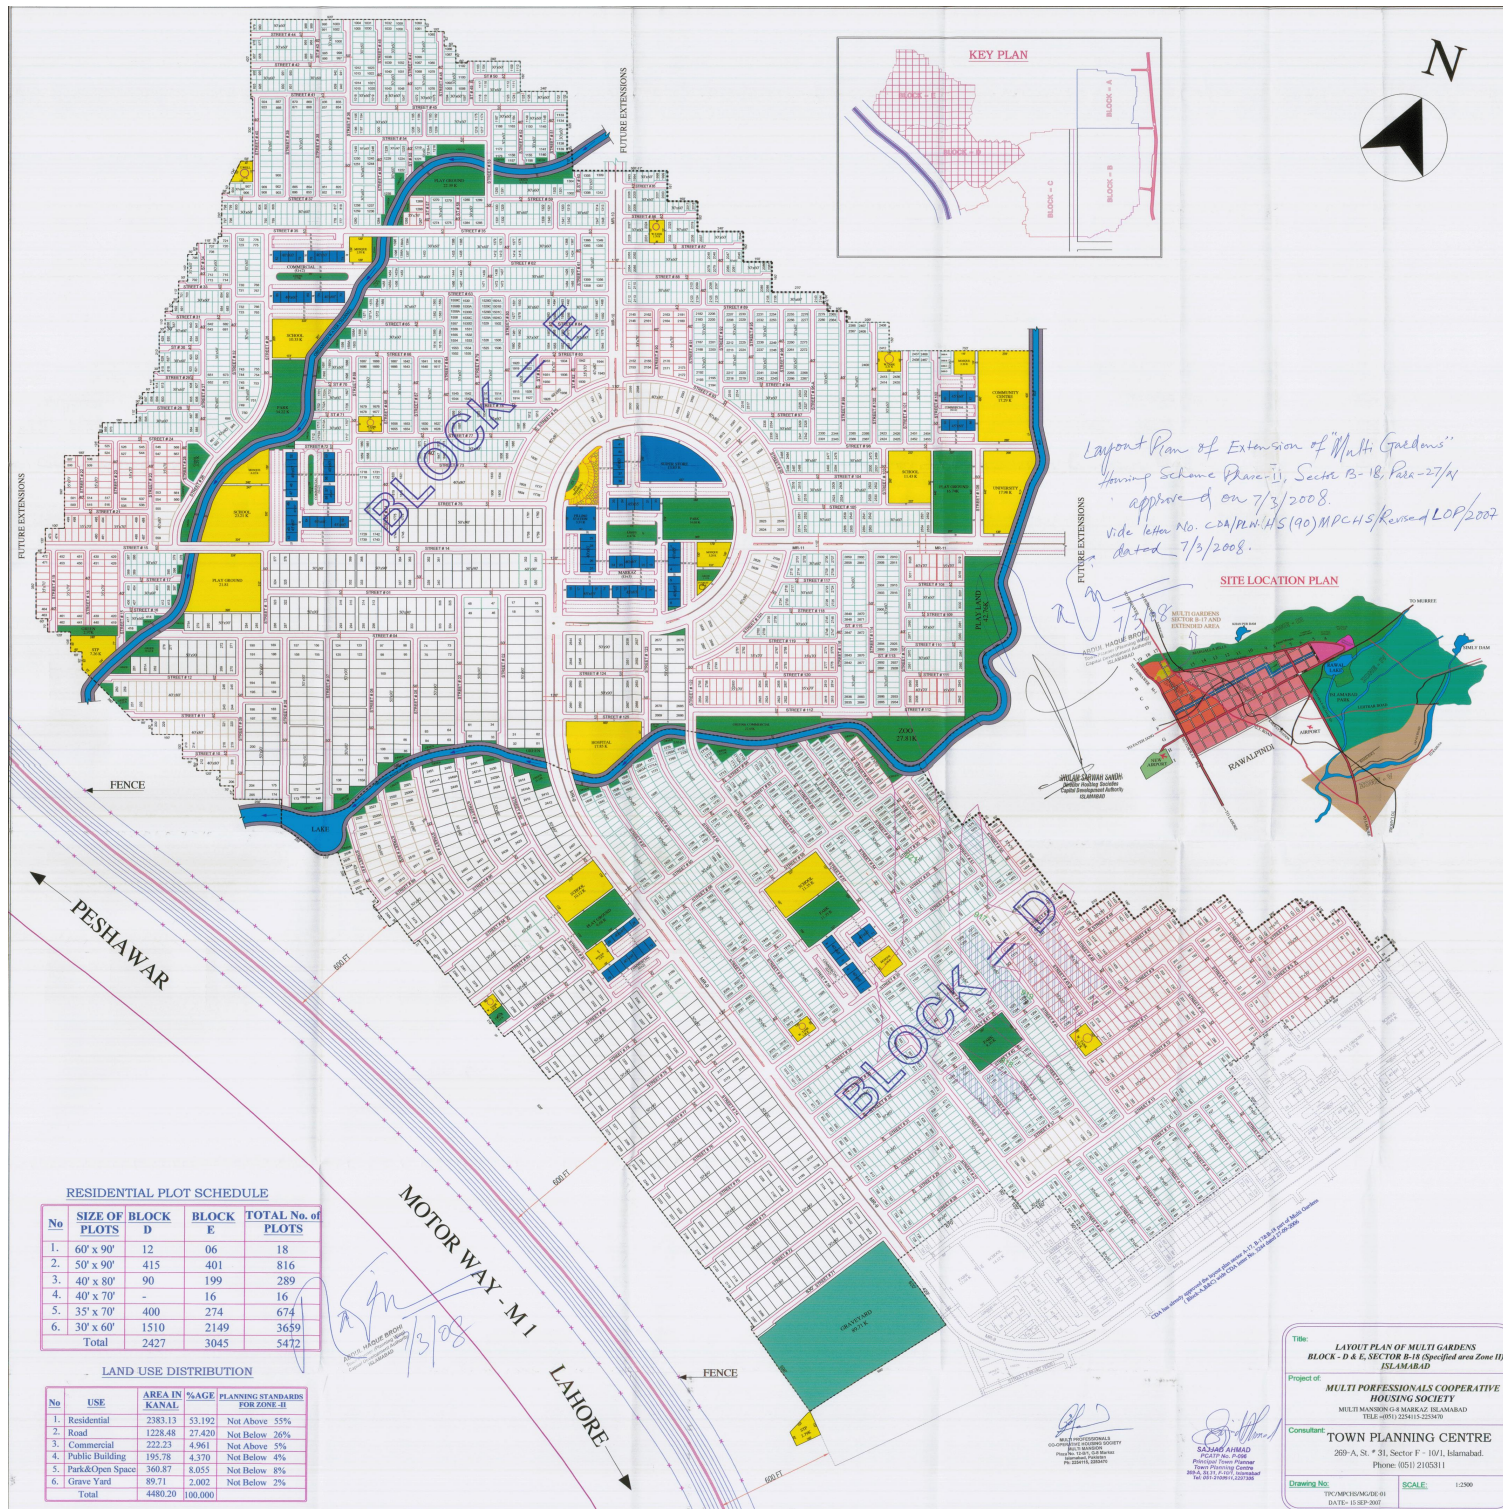


Layout Plan of Extension of "Multi Gardens"
Having Scheme (Phase-II), Sector B-18, Phase-27/N
approved on 7/3/2008.
vide letter No. CDA/PN/HS(90)MPC/HS/Kenad/LOP/2007
dated 7/3/2008.

SITE LOCATION PLAN

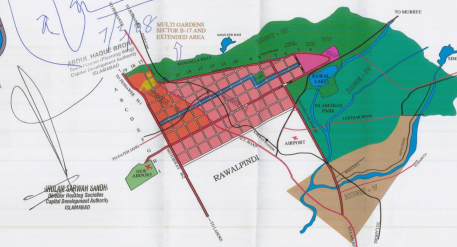

RESIDENTIAL PLOT SCHEDULE

No	SIZE OF PLOTS	BLOCK D	BLOCK E	TOTAL No. of PLOTS
1.	60' x 90'	12	06	18
2.	50' x 90'	415	401	816
3.	40' x 80'	90	199	289
4.	40' x 70'	-	16	16
5.	35' x 70'	400	274	674
6.	30' x 60'	1510	2149	3659
Total		2427	3045	5472

LAND USE DISTRIBUTION

No	USE	AREA IN KANAL	%AGE	PLANNING STANDARDS FOR ZONE-II
1.	Residential	2383.13	53.192	Not Above 55%
2.	Road	1228.48	27.420	Not Below 26%
3.	Commercial	222.23	4.961	Not Above 5%
4.	Public Building	195.78	4.370	Not Below 4%
5.	Park/Open Space	360.87	8.035	Not Below 8%
6.	Grave Yard	89.71	2.002	Not Below 2%
Total		4480.20	100.000	

Title: LAYOUT PLAN OF MULTI GARDENS
BLOCK - D & E, SECTOR B-18 (Specified area Zone II)
ISLAMABAD

Project of: MULTI PROFESSIONALS COOPERATIVE
HOUSING SOCIETY
MULTI-MANORIN-A-HABITAT ISLAMABAD
TEL: (051) 2254115-2254170

Consultant: TOWN PLANNING CENTRE
209-A, St. # 31, Sector F - 10/1, Islamabad.
Phone: (051) 2105311

Drawing No.: TPC/MPCH/ENG/01
DATE: 15 SEP 2007

SCALE: 1:2500