


NORTHERN STRIP - E-11

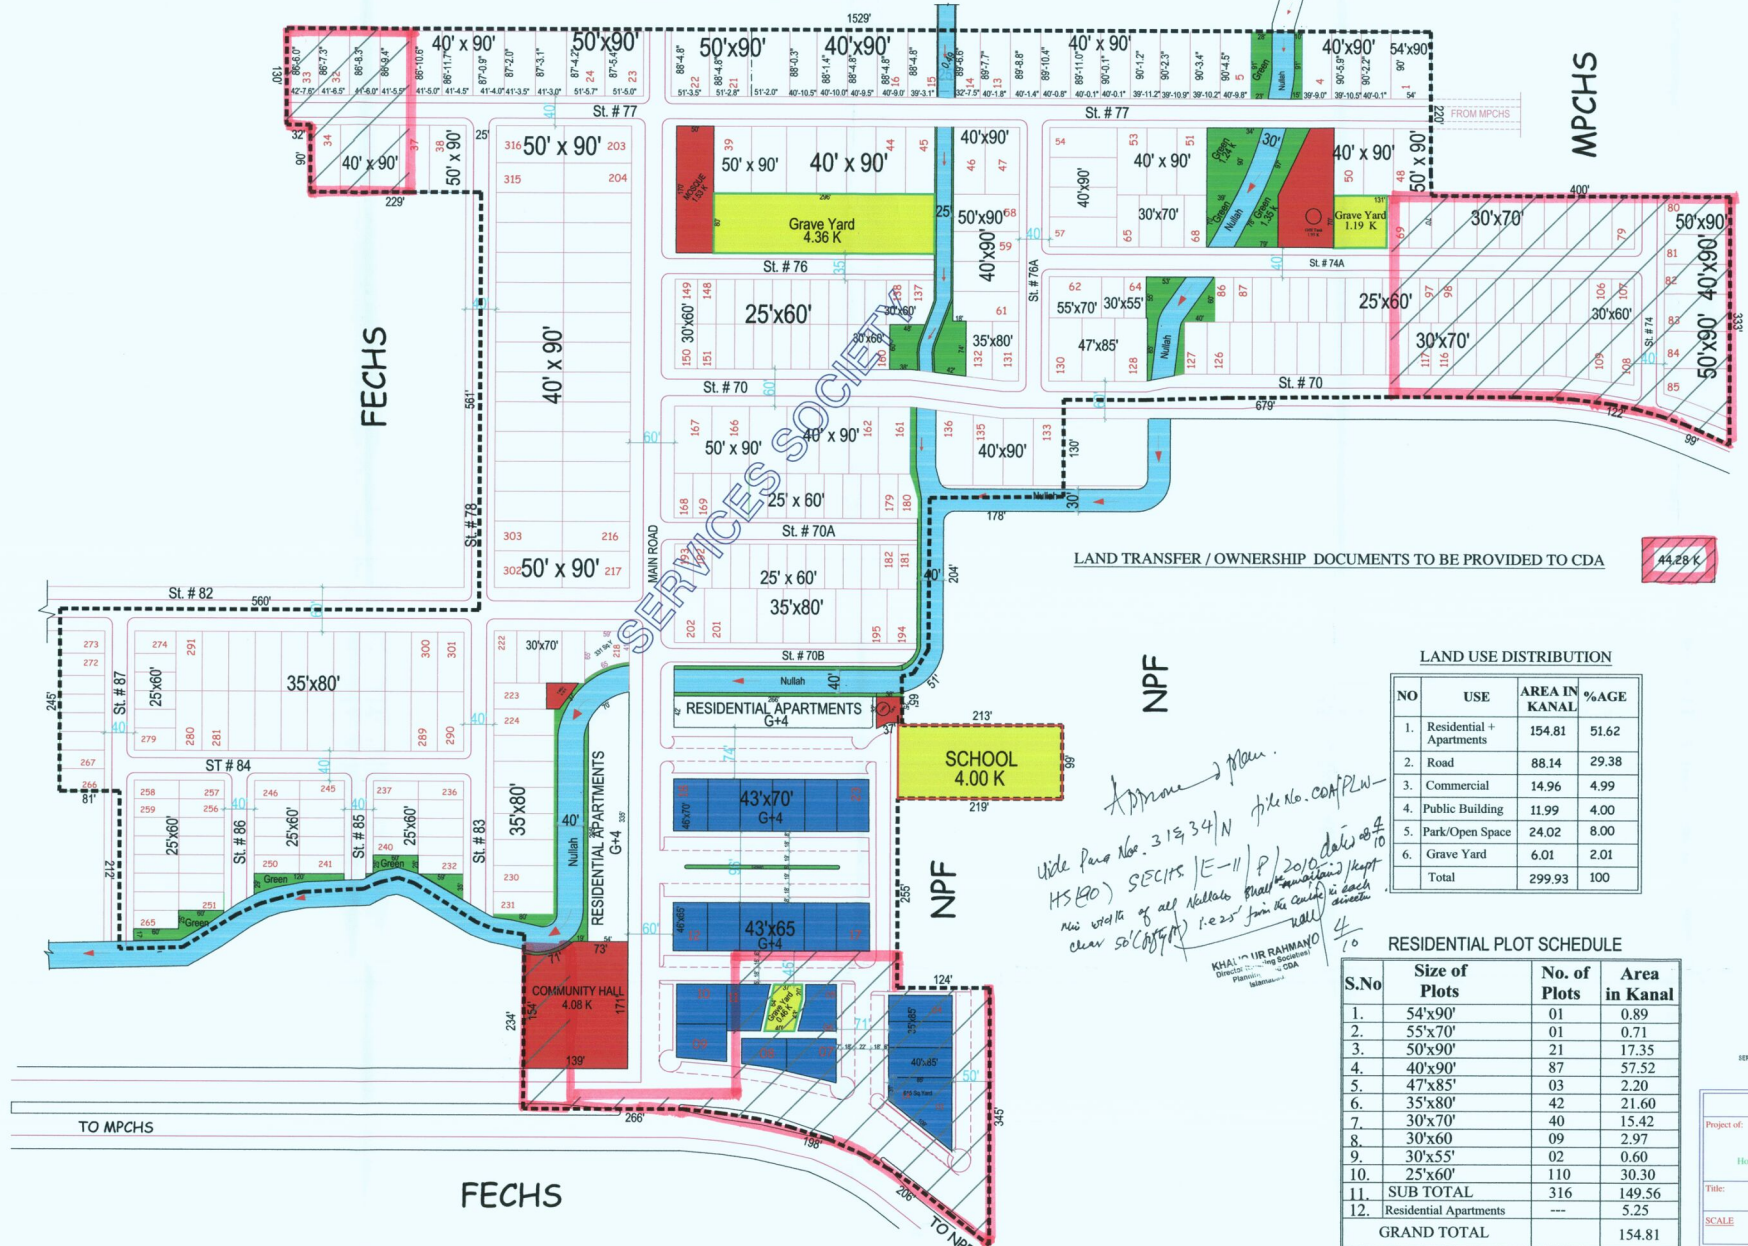

LAND USE DISTRIBUTION

NO	USE	AREA IN KANAL	%AGE
1.	Residential + Apartments	154.81	51.62
2.	Road	88.14	29.38
3.	Commercial	14.96	4.99
4.	Public Building	11.99	4.00
5.	Park/Open Space	24.02	8.00
6.	Grave Yard	6.01	2.01
Total		299.93	100

RESIDENTIAL PLOT SCHEDULE

S.No	Size of Plots	No. of Plots	Area in Kanal
1.	54'x90'	01	0.89
2.	55'x70'	01	0.71
3.	50'x90'	21	17.35
4.	40'x90'	87	57.52
5.	47'x85'	03	2.20
6.	35'x80'	42	21.60
7.	30'x70'	40	15.42
8.	30'x60'	09	2.97
9.	30'x55'	02	0.60
10.	25'x60'	110	30.30
11.	SUB TOTAL	316	149.56
12.	Residential Apartments	---	5.25
GRAND TOTAL			154.81

SECTOR E-11
SERVICES CO-OPERATIVE HOUSING SOCIETIES.
 House No 9, I-10-e-Sama Road, G-10/3, Islamabad.
 PHONE (051) 2291661

Project of:
LAYOUT PLAN
REVISED

SCALE
 1:1000

PREPARED BY:
 SALIAD AHMAD
 PROJECT NO. P-008
 President, Services Cooperative Housing Society Ltd. Islamabad
 P-45 I-10-e-Sama Road, G-10/3, Islamabad
 Mobile: 9999114007